



**B1000 SPRINGLESS DRUM  
MAXIMUM 25m<sup>2</sup> DOOR SIZE**

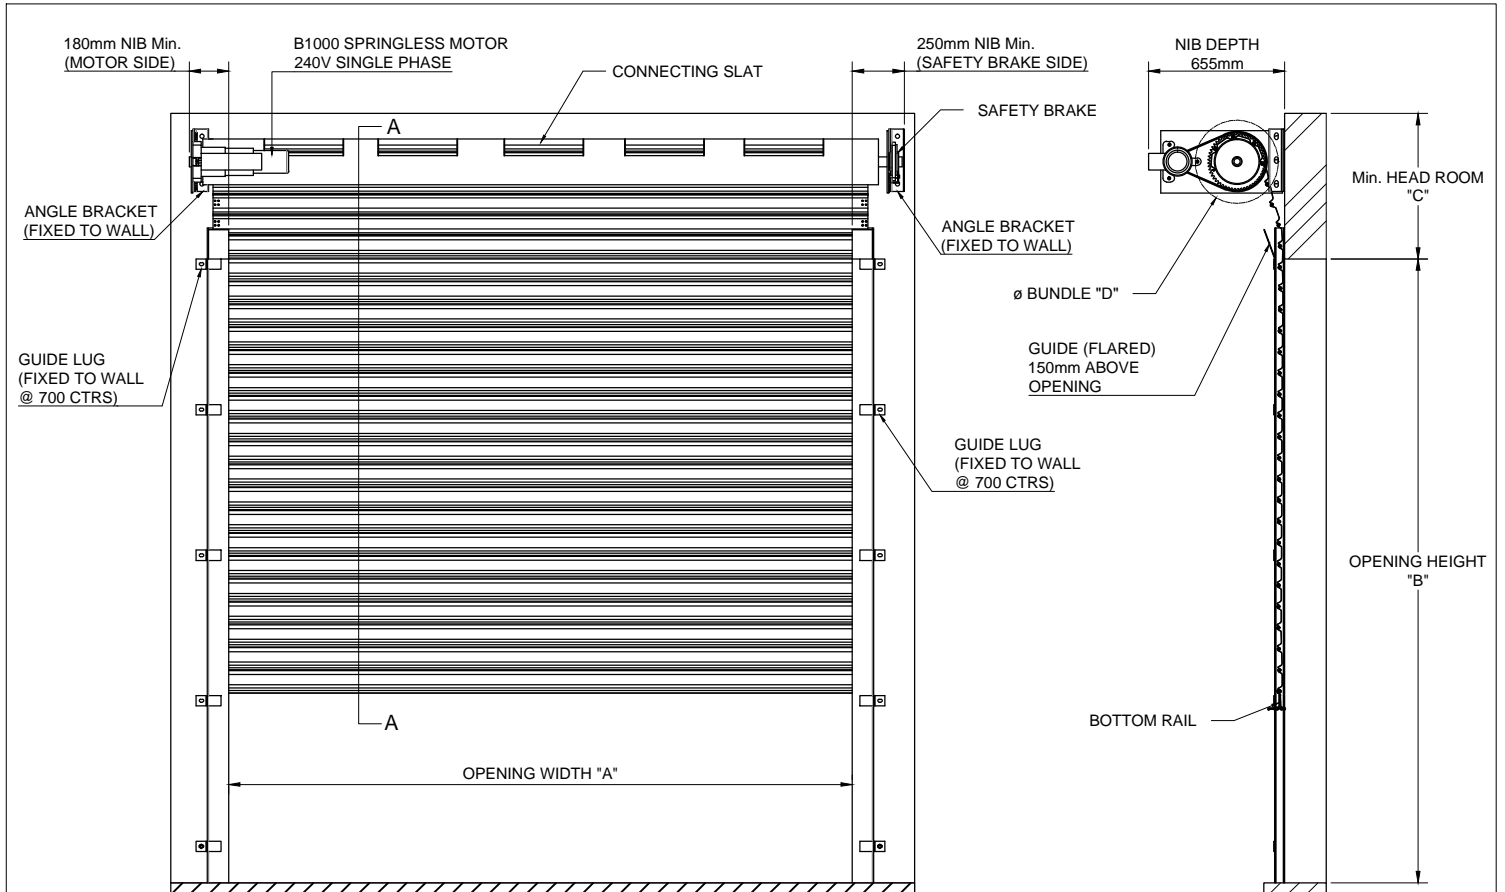


INSIDE ELEVATION

SECTION A-A

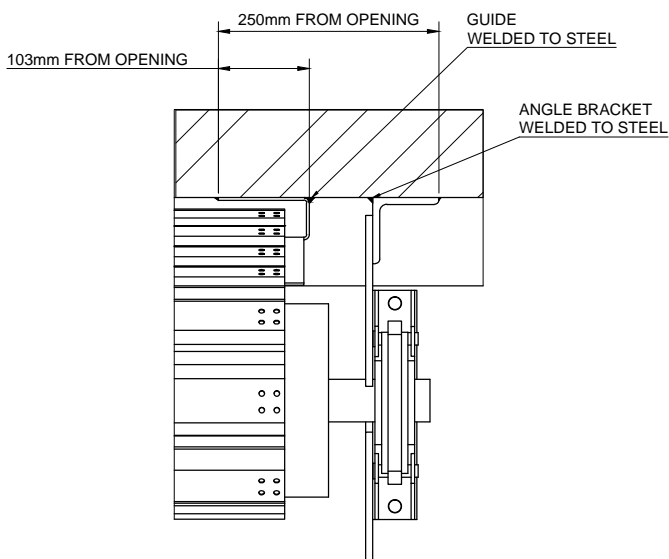

STEEL STRUCTURE FIXING

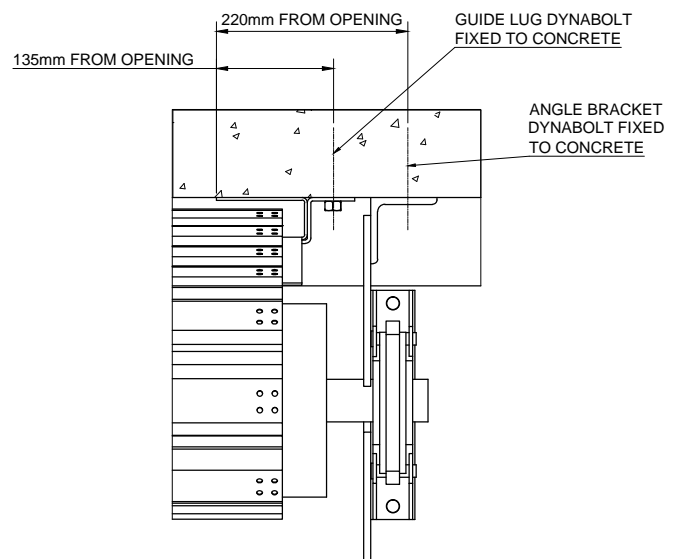

CONCRETE STRUCTURE FIXING