

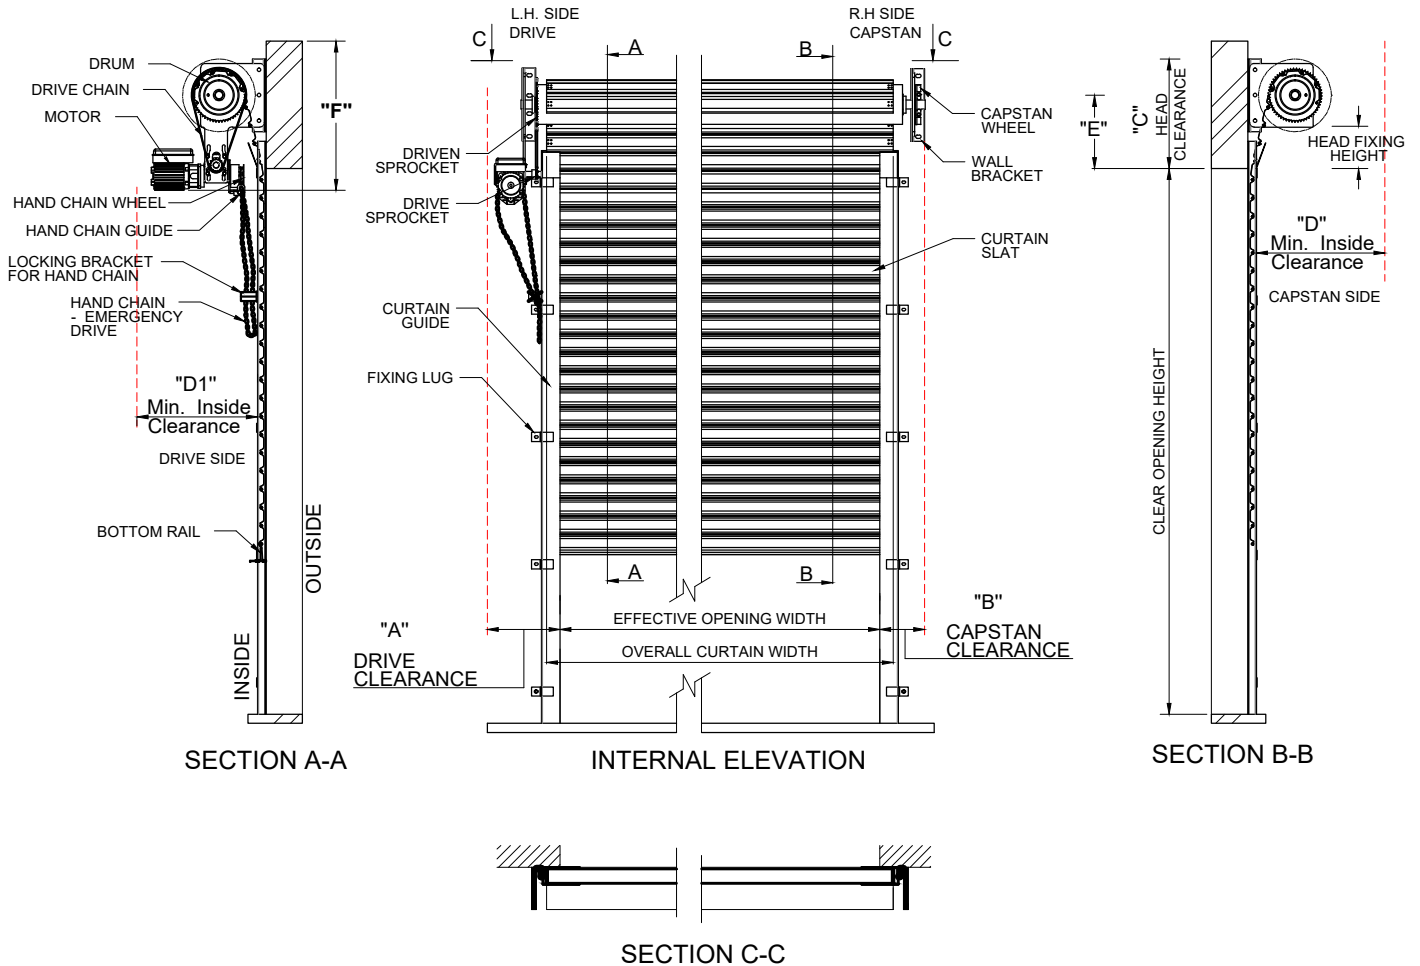


### Q100 GENERIC LAYOUT

ALSO FOR STADIUM 19mm ALUMINIUM ROLLER SHUTTER  
FOR ARCADE 3 ROLLER SHUTTERS REFER TO TECH DATA SHEET 5AA & 6AA WITH O.C.R. DETAILS

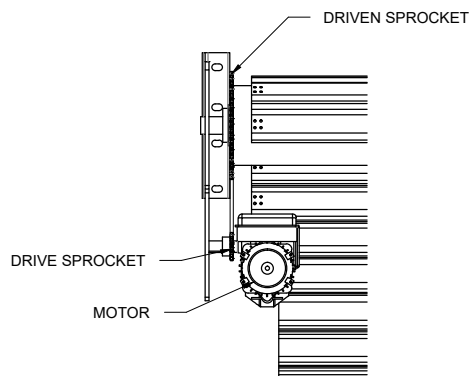

**GUIDE OPTIONS:**

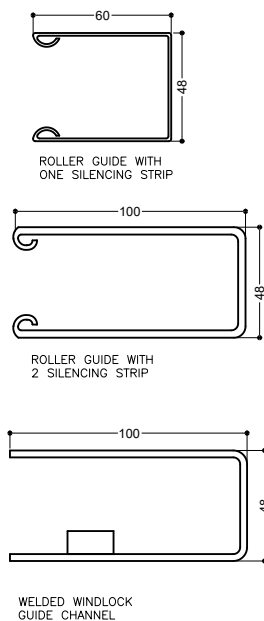

**ALTERNATIVE ARRANGEMENT OF DRIVE UNIT FOR LIMITED DRIVE SIDE CLEARANCE**