

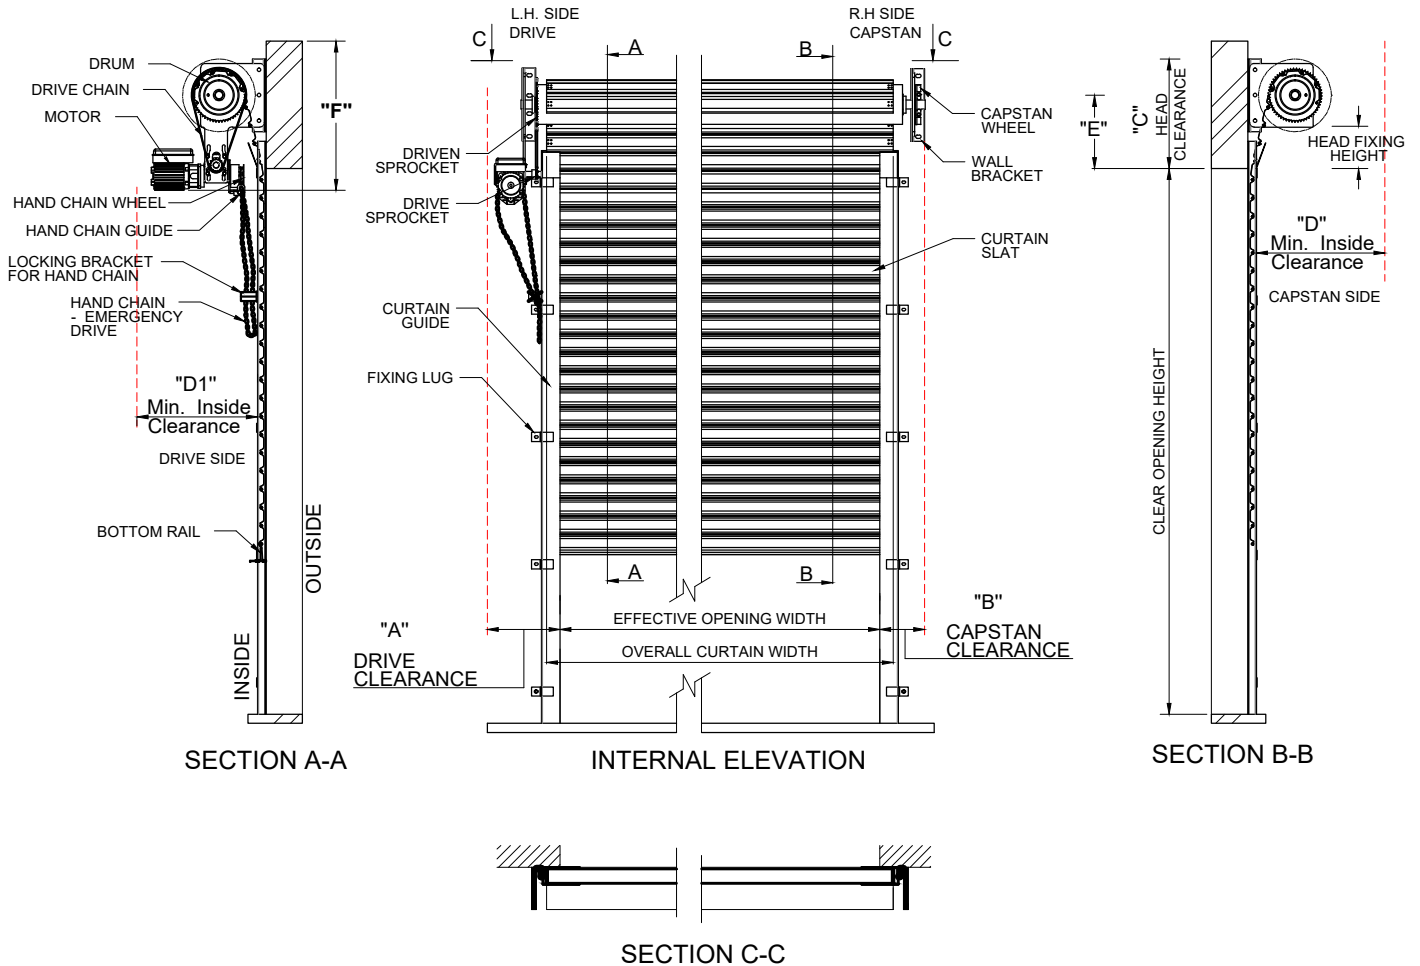


Q100 GENERIC LAYOUT

ALSO FOR STADIUM 19mm ALUMINIUM ROLLER SHUTTER
FOR ARCADE 3 ROLLER SHUTTERS REFER TO TECH DATA SHEET 5AA & 6AA WITH O.C.R. DETAILS

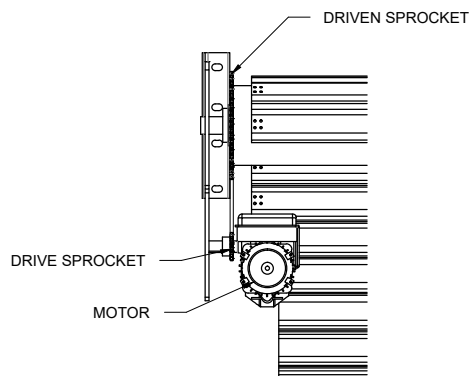

GUIDE OPTIONS:

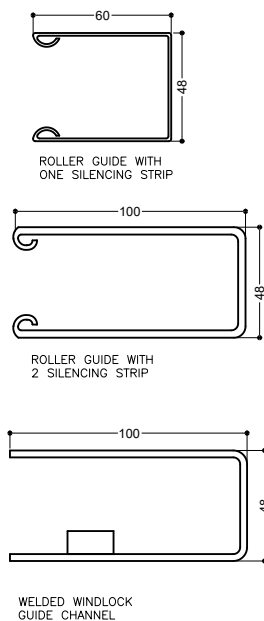

ALTERNATIVE ARRANGEMENT
OF DRIVE UNIT FOR LIMITED
DRIVE SIDE CLEARANCE